
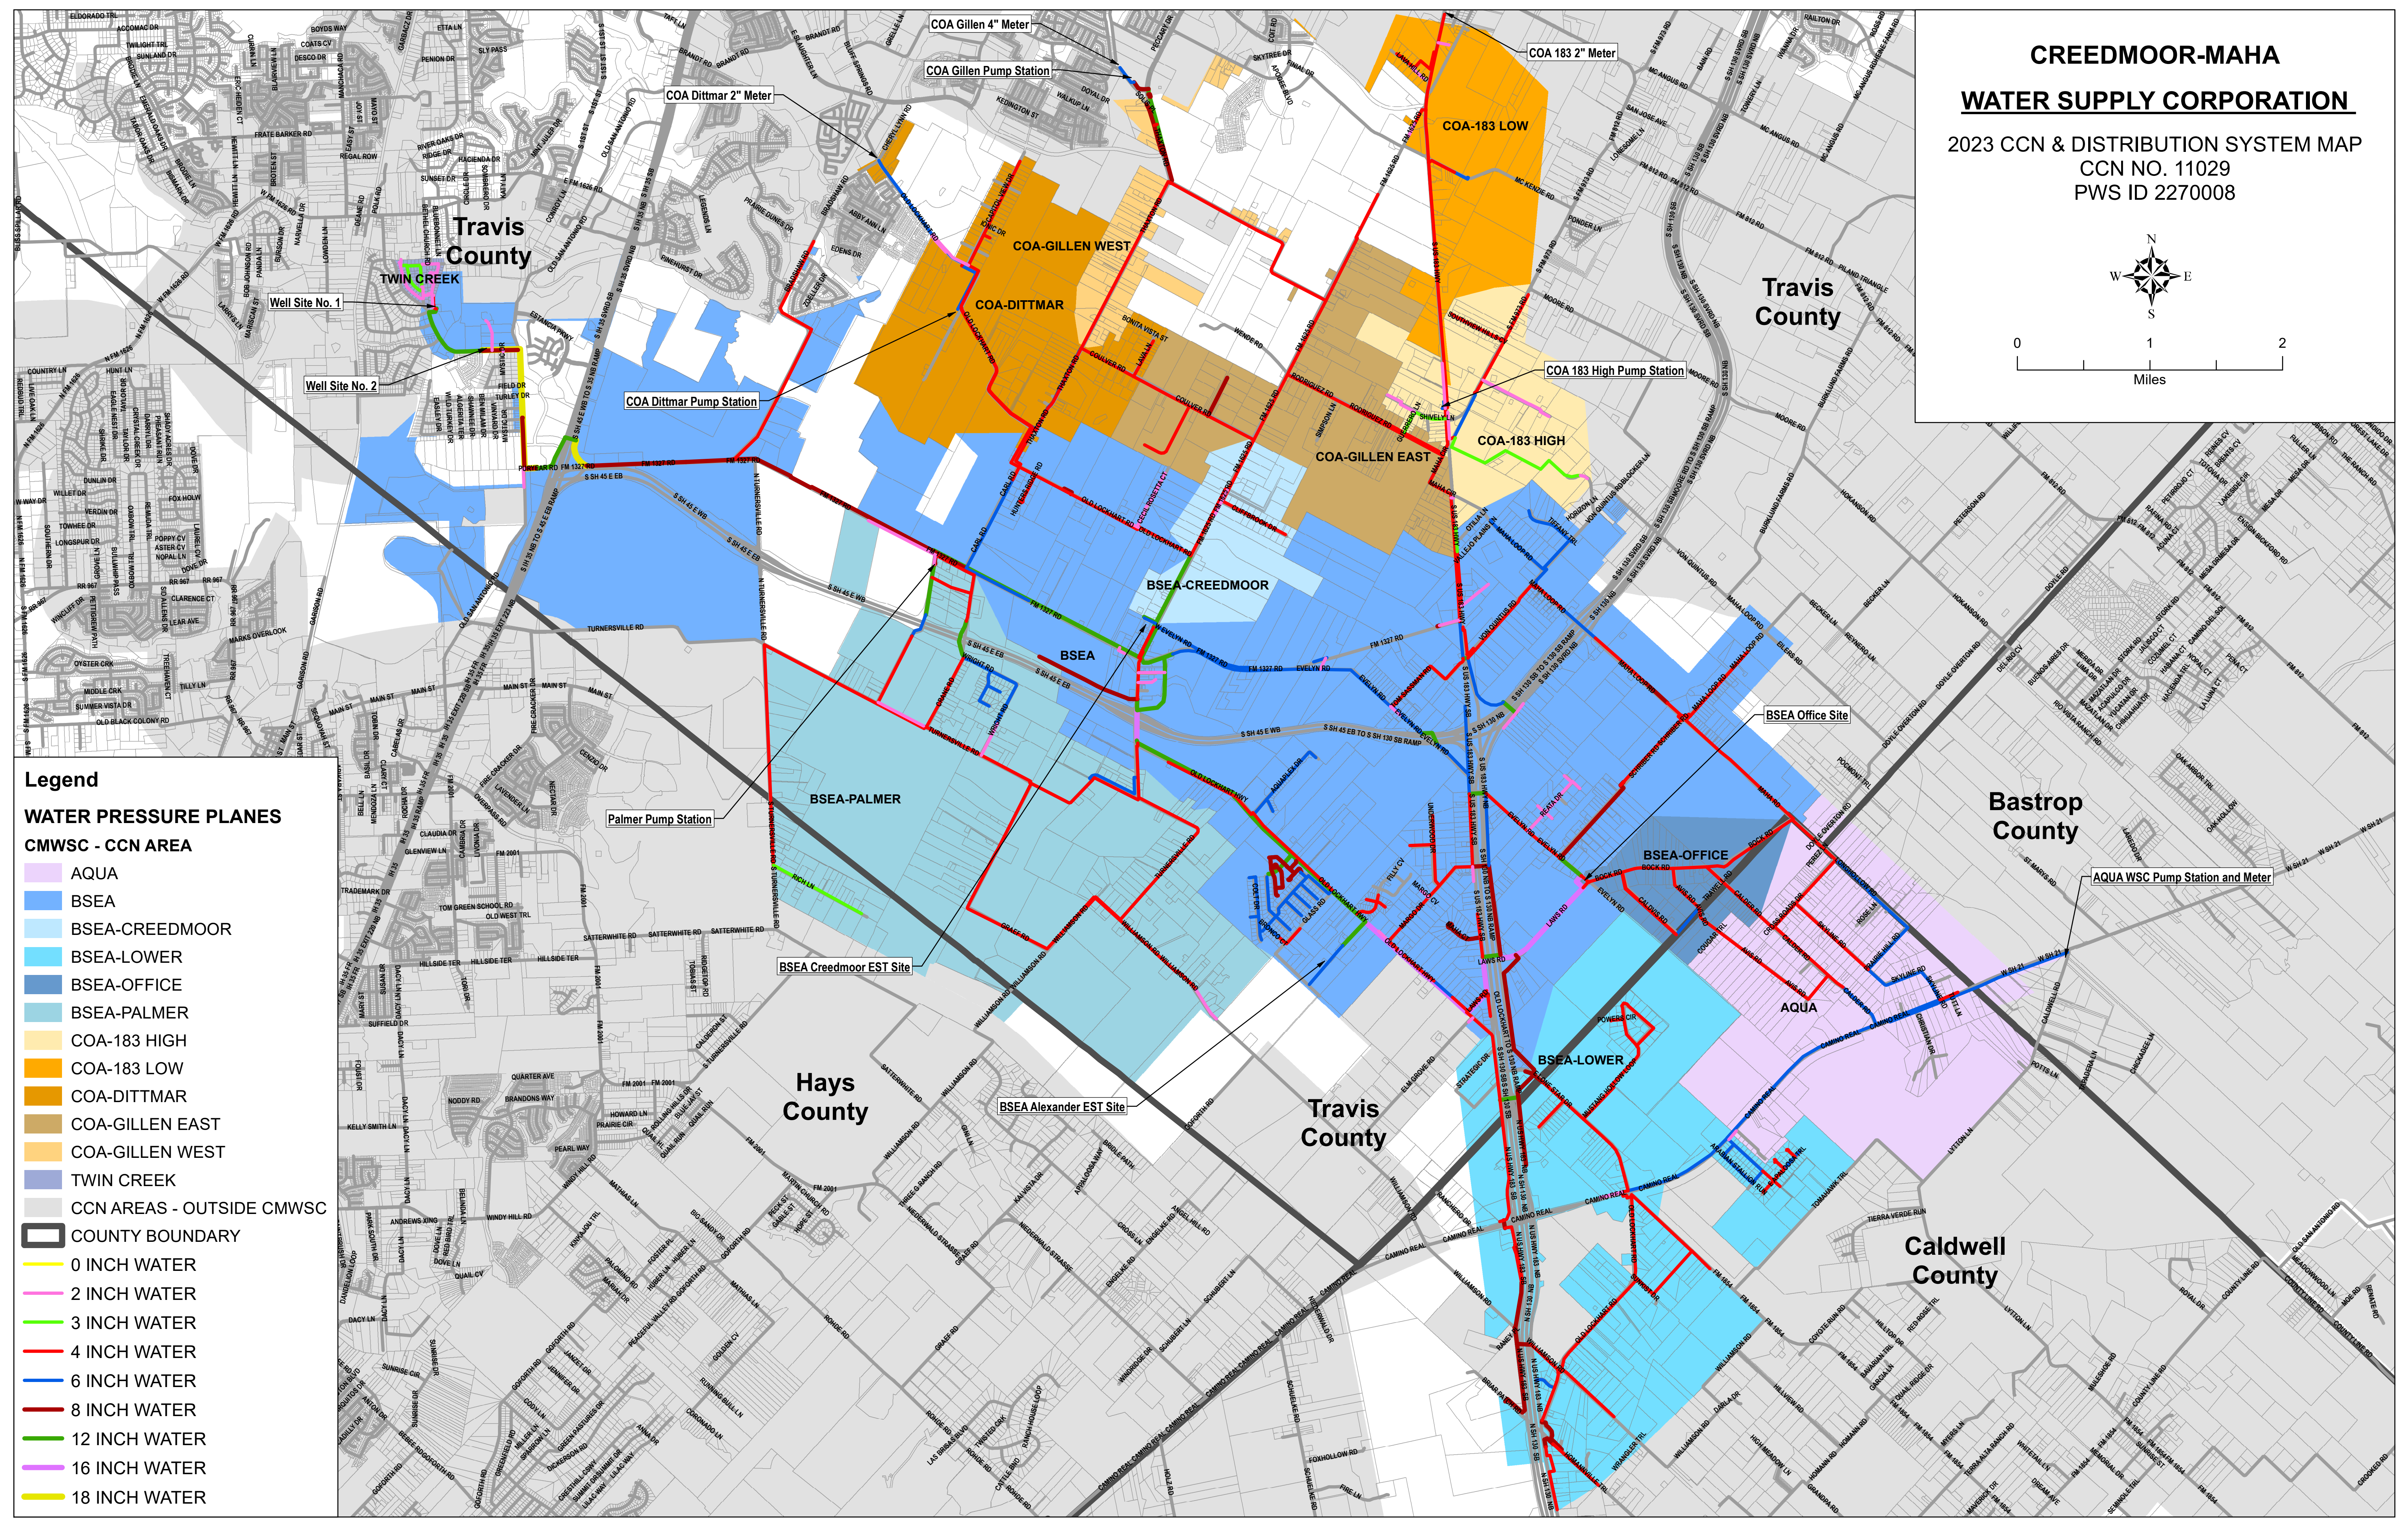


**CREEDMOOR-MAHA**  
**WATER SUPPLY CORPORATION**  
 2023 CCN & DISTRIBUTION SYSTEM MAP  
 CCN NO. 11029  
 PWS ID 2270008

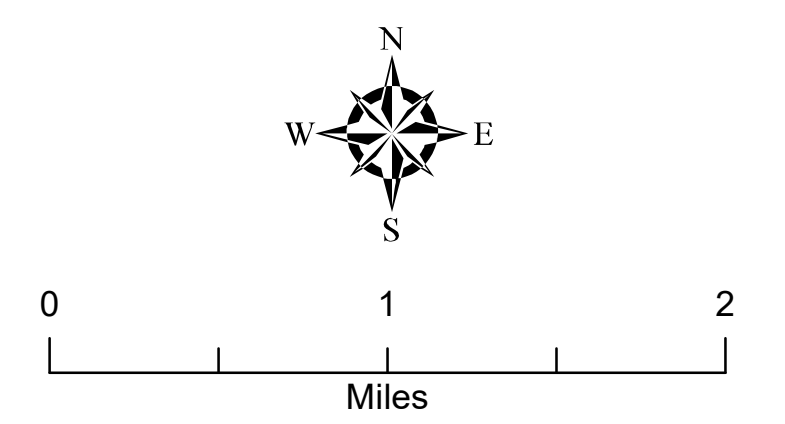

- Legend**
- WATER PRESSURE PLANES**
- CMWSC - CCN AREA**
- AQUA
  - BSEA
  - BSEA-CREEDMOOR
  - BSEA-LOWER
  - BSEA-OFFICE
  - BSEA-PALMER
  - COA-183 HIGH
  - COA-183 LOW
  - COA-DITTMAR
  - COA-GILLEN EAST
  - COA-GILLEN WEST
  - TWIN CREEK
  - CCN AREAS - OUTSIDE CMWSC
  - COUNTY BOUNDARY
  - 0 INCH WATER
  - 2 INCH WATER
  - 3 INCH WATER
  - 4 INCH WATER
  - 6 INCH WATER
  - 8 INCH WATER
  - 12 INCH WATER
  - 16 INCH WATER
  - 18 INCH WATER